








- Key:
- Heavy Erosion 
  - Light Erosion 
  - Heavy de lamination 
  - medium de lamination 
  - light de lamination 



West Elevation

   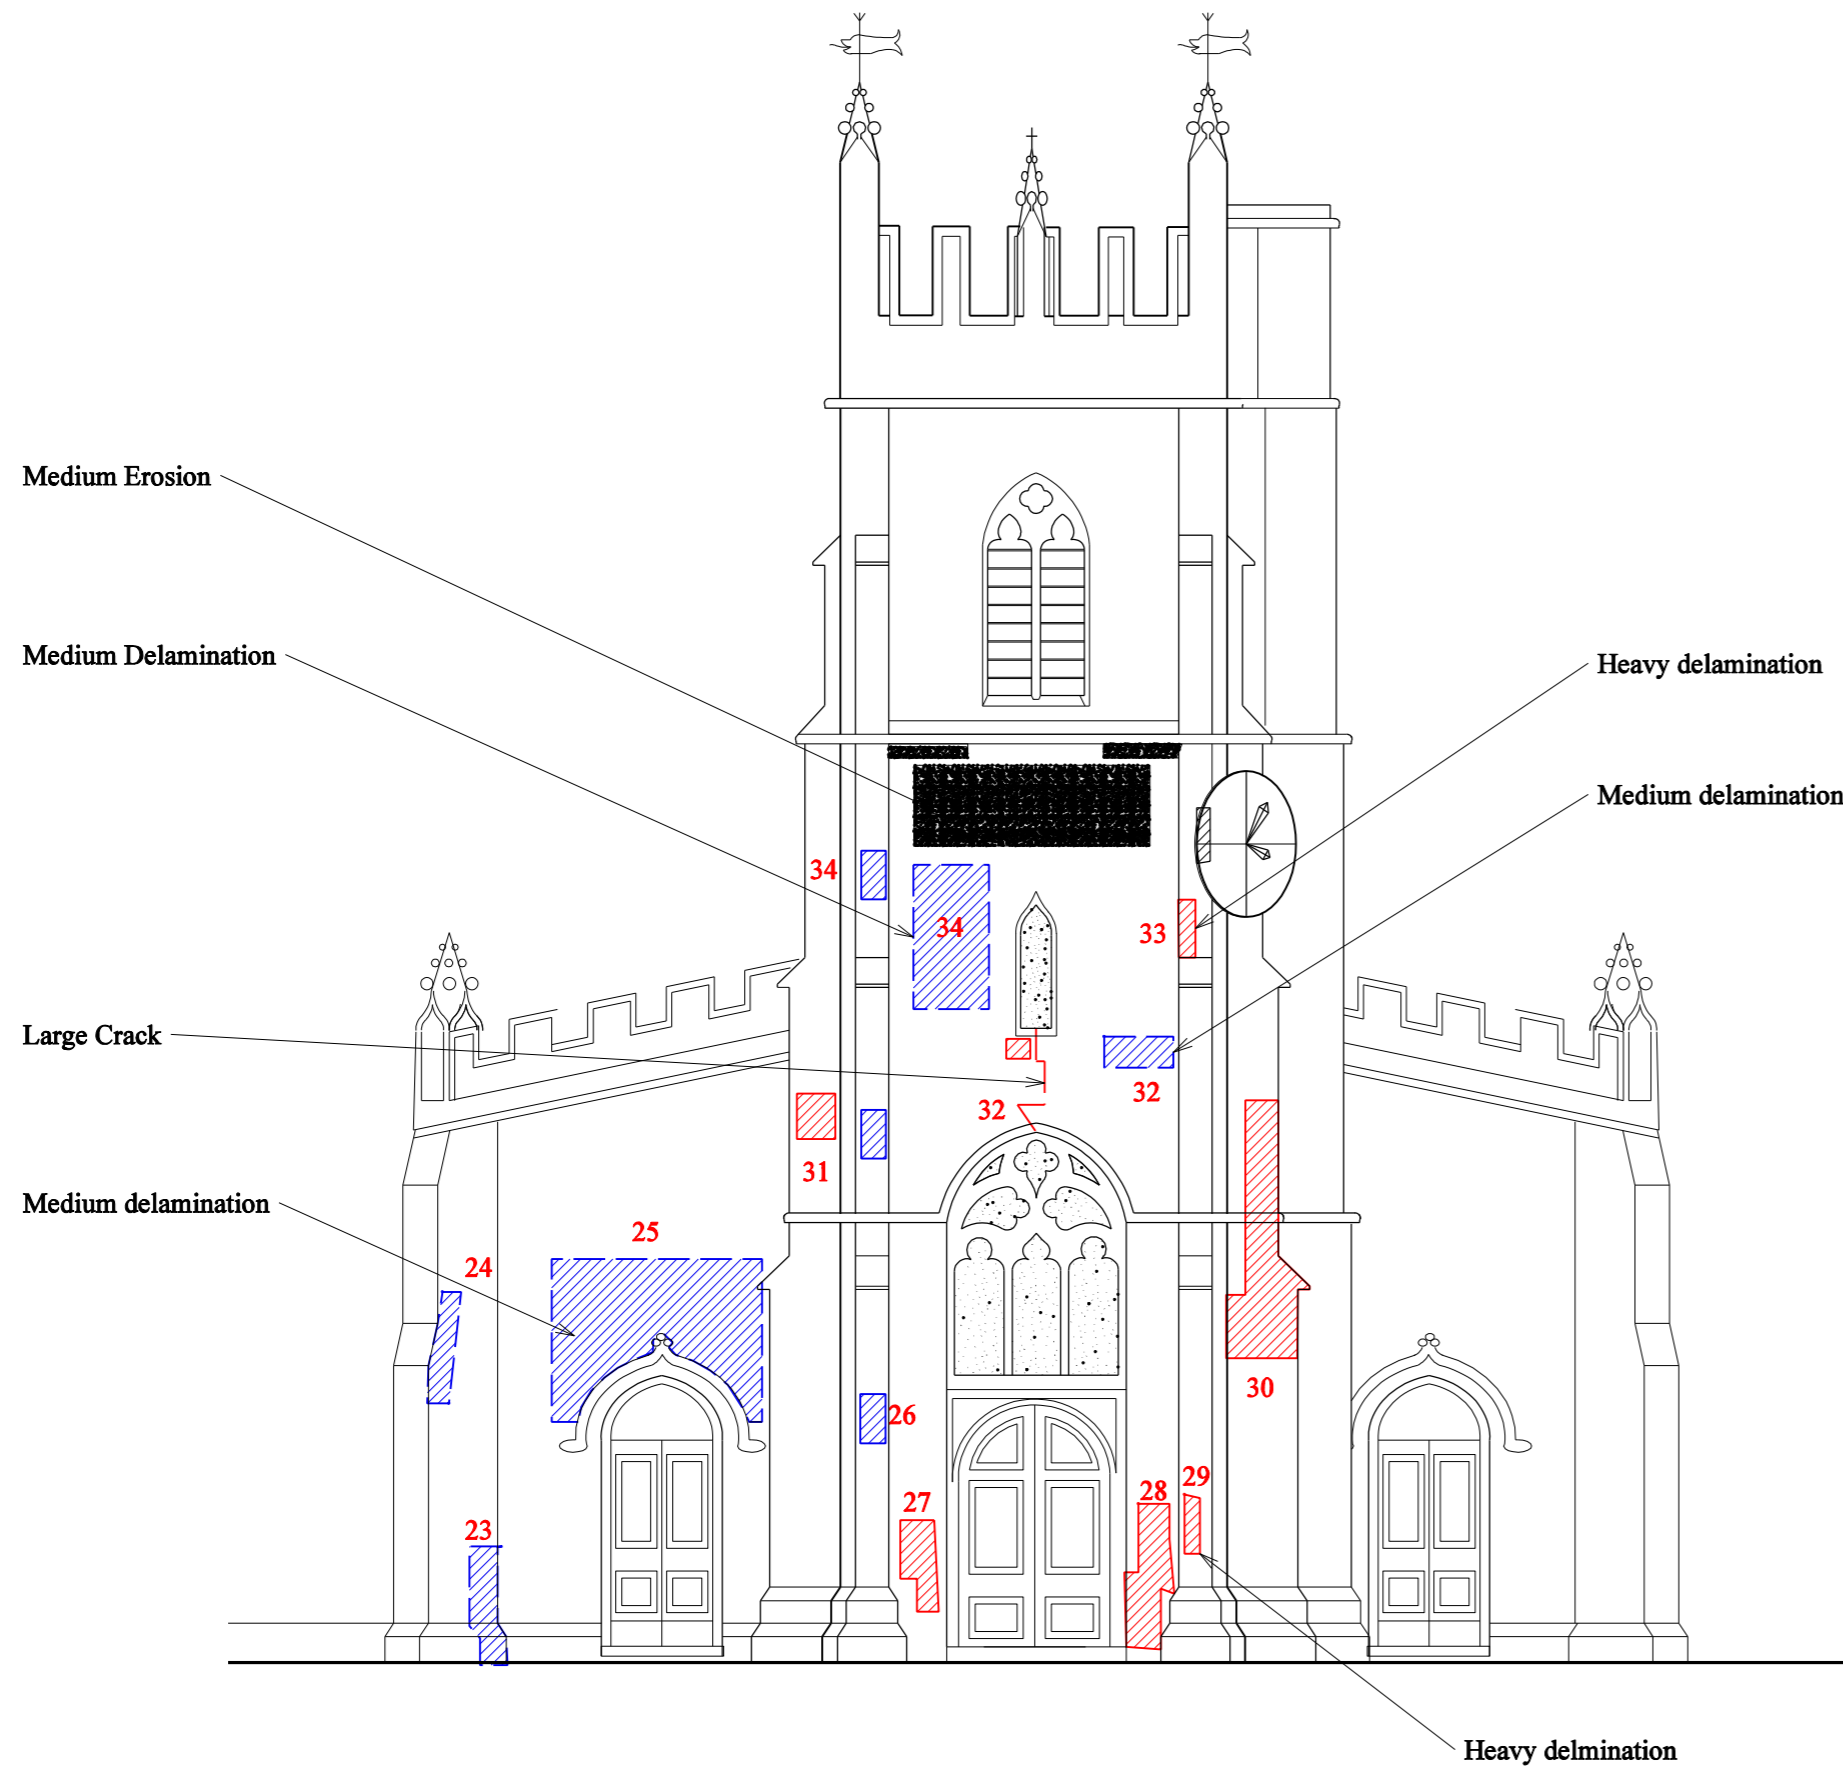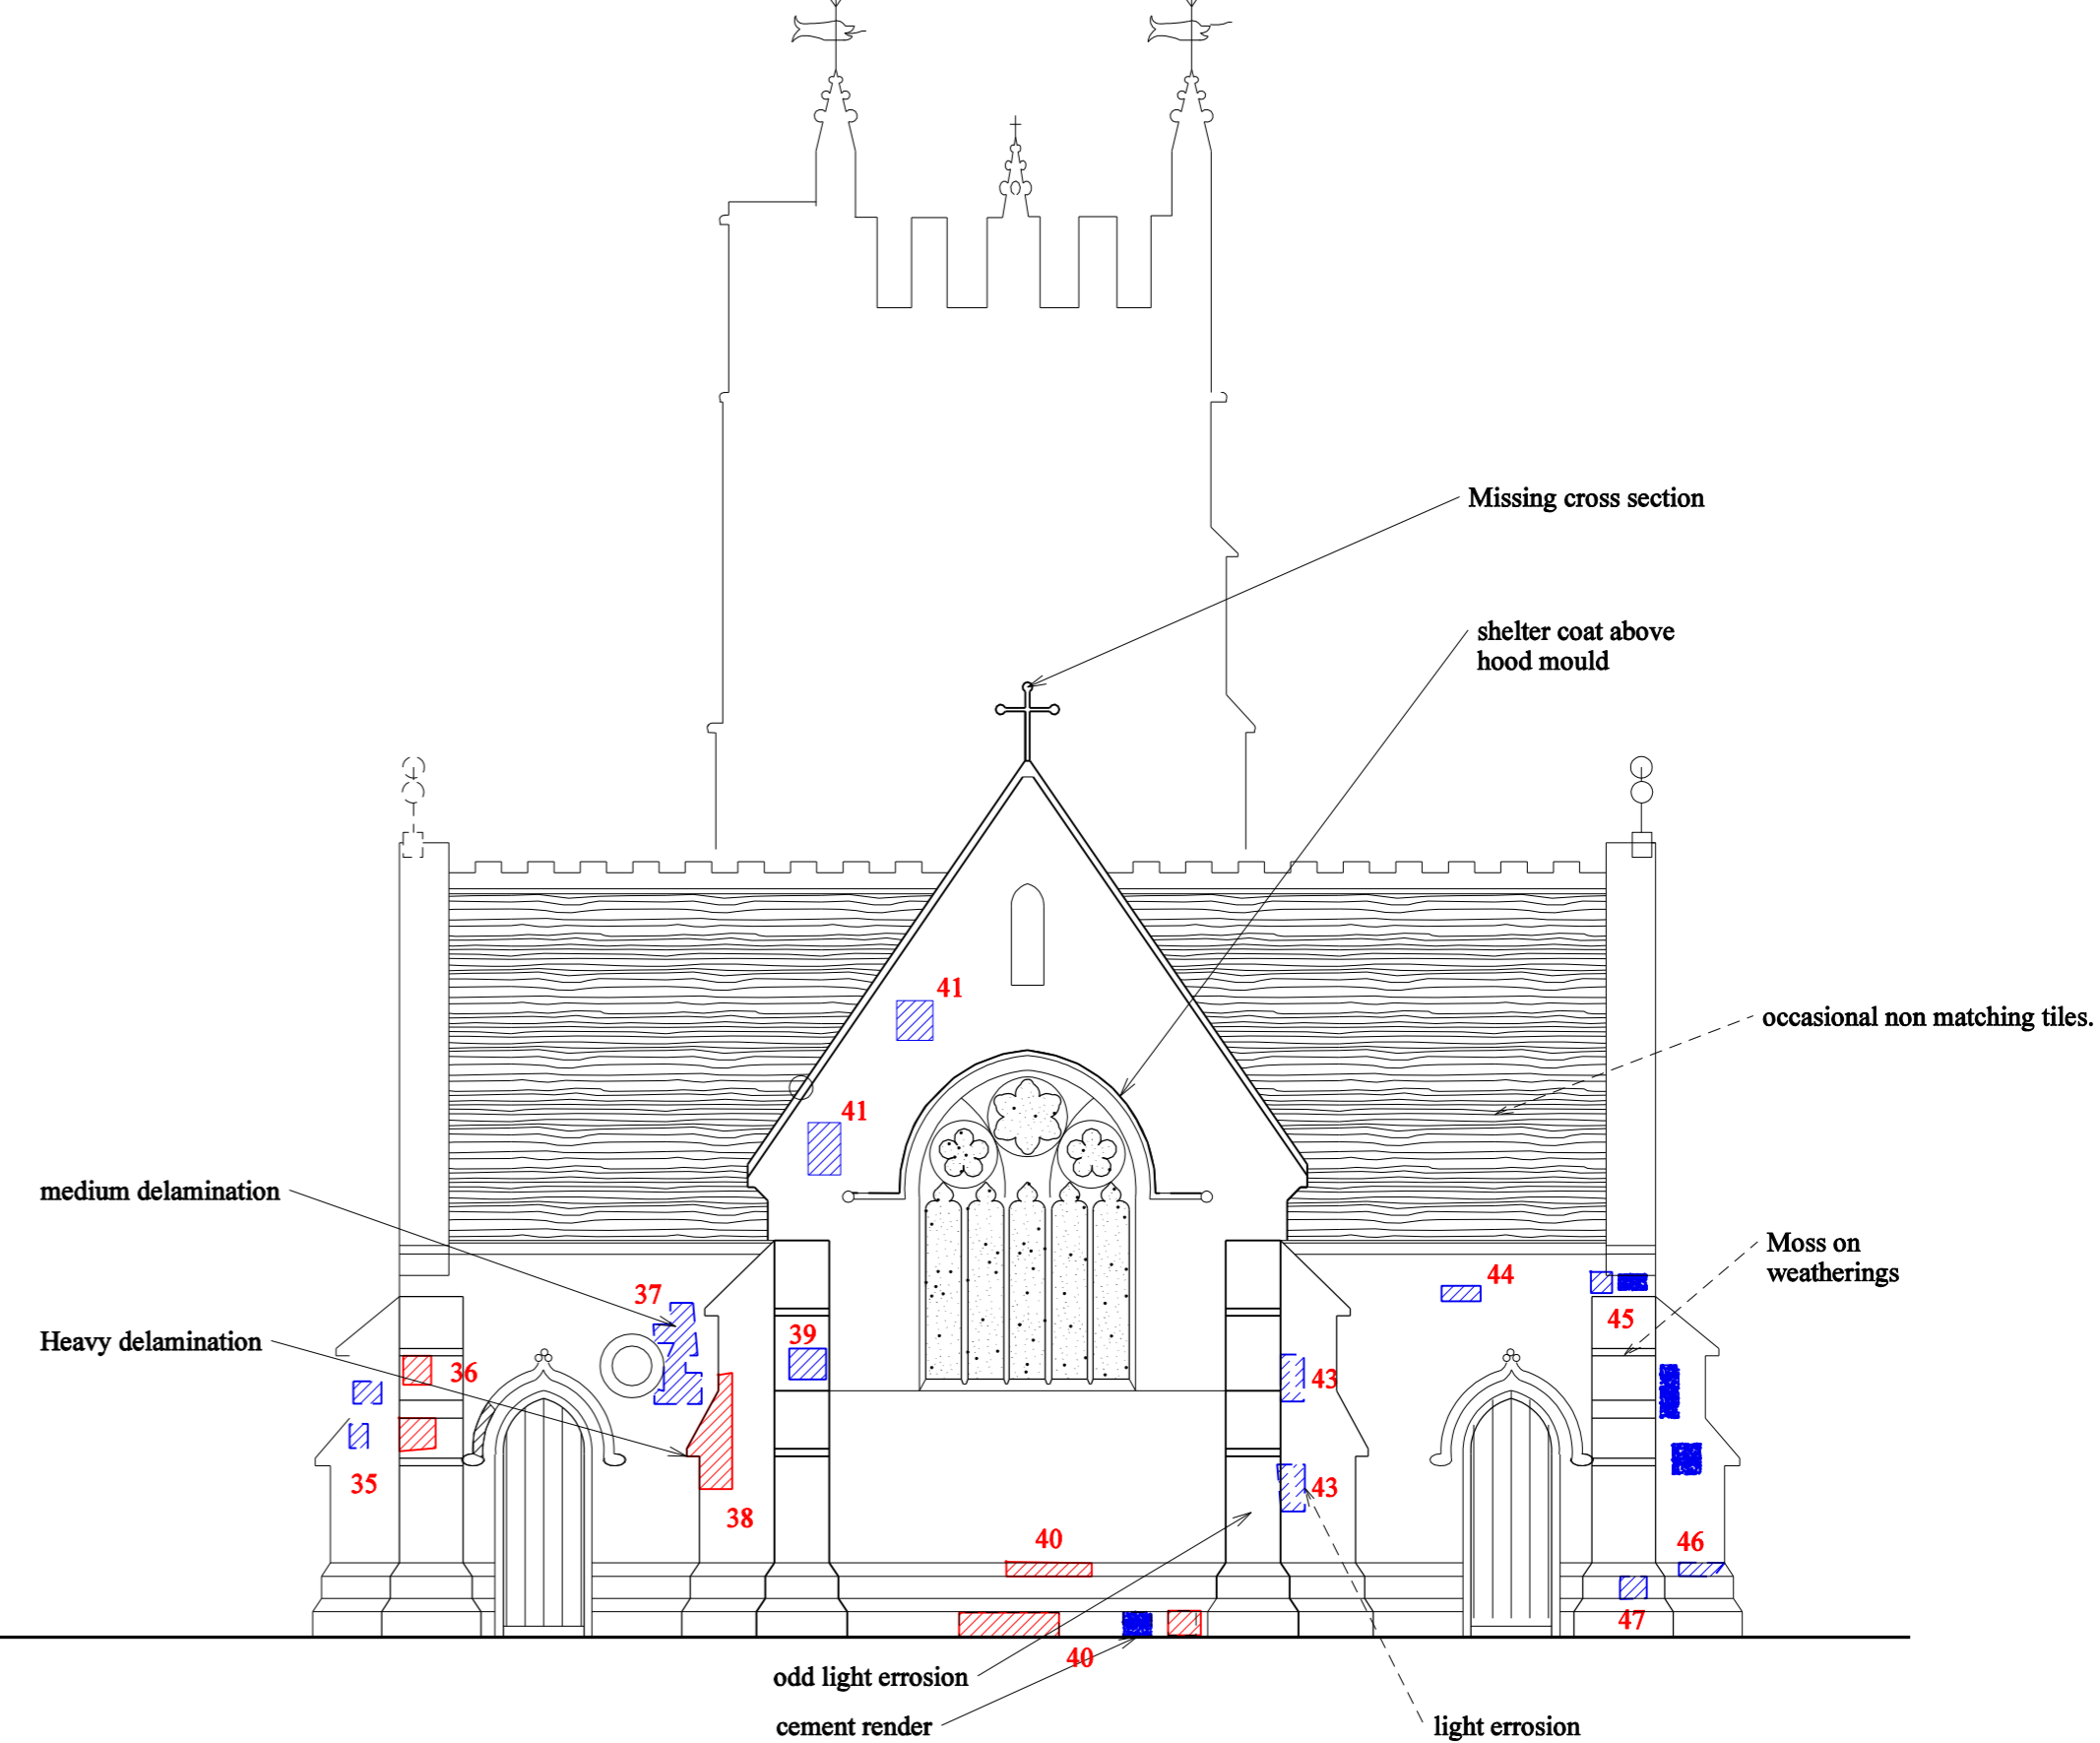

East Elevation

All dimensions should be checked on site.

Copyright is vested in the Architect.

East/West Elevation  
Masonry Repairs

St. Nicholas Church  
Alcester

Scale	Dwg no
1:100	AD01a

**Graeme Beamish**  
architect

Tel: 0789 1197213  
Email: g@gbemish.fsnet.co.uk

