


- Key:**
- Heavy Erosion
 - Light Erosion
 - Heavy de lamination
 - medium de lamination
 - light de lamination

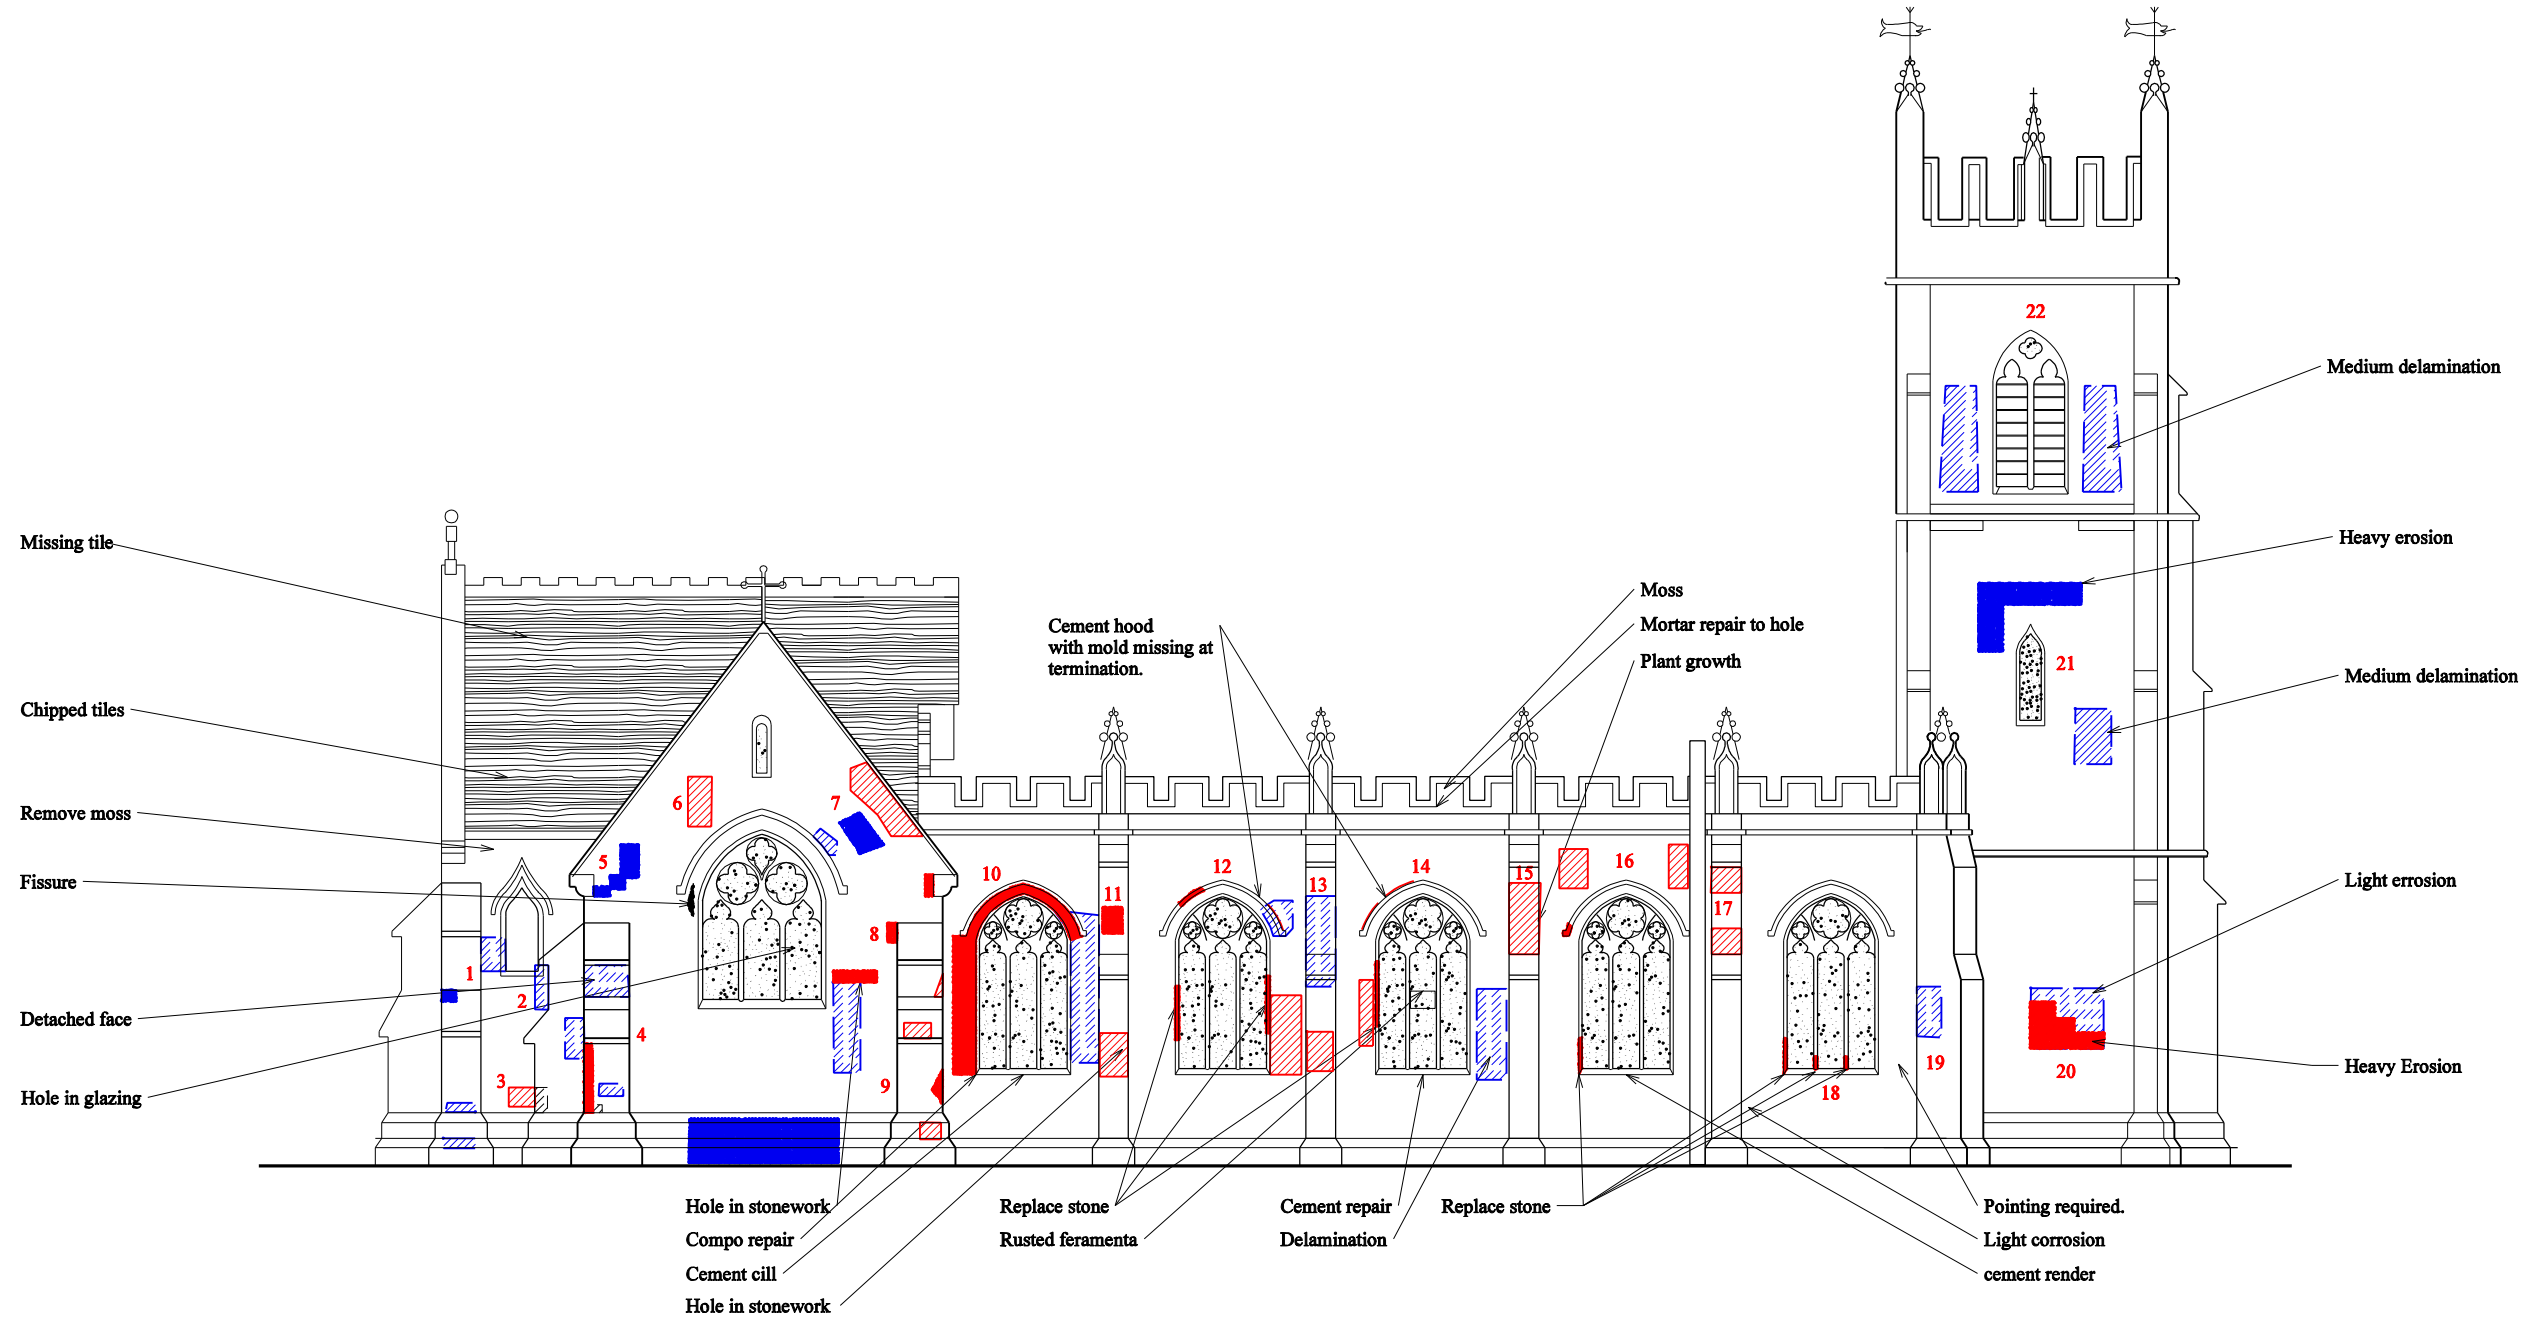

North Elevation

All dimensions should be checked on site.

Copyright is vested in the Architect.

North Elevation
Masonry repairs

St. Nicholas Church
Alcester

Scale	Dwg no
1:100	AD02a

Graeme Beamish
architect

Tel: 0789 1197213
Email: g@gbemish.fsnet.co.uk

